



IP7 layout definition for TCS collimators in quads insertion

URL SIDE OF CRYSTALS

C6.L7

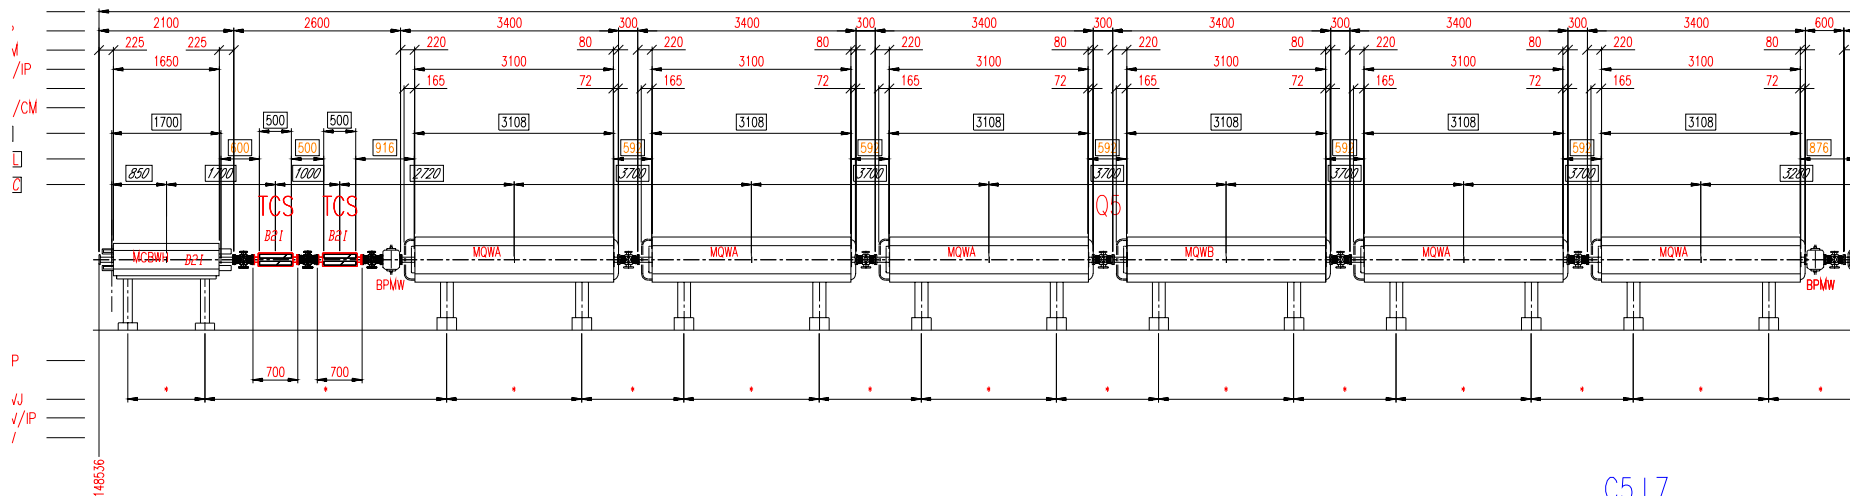

C5.L7

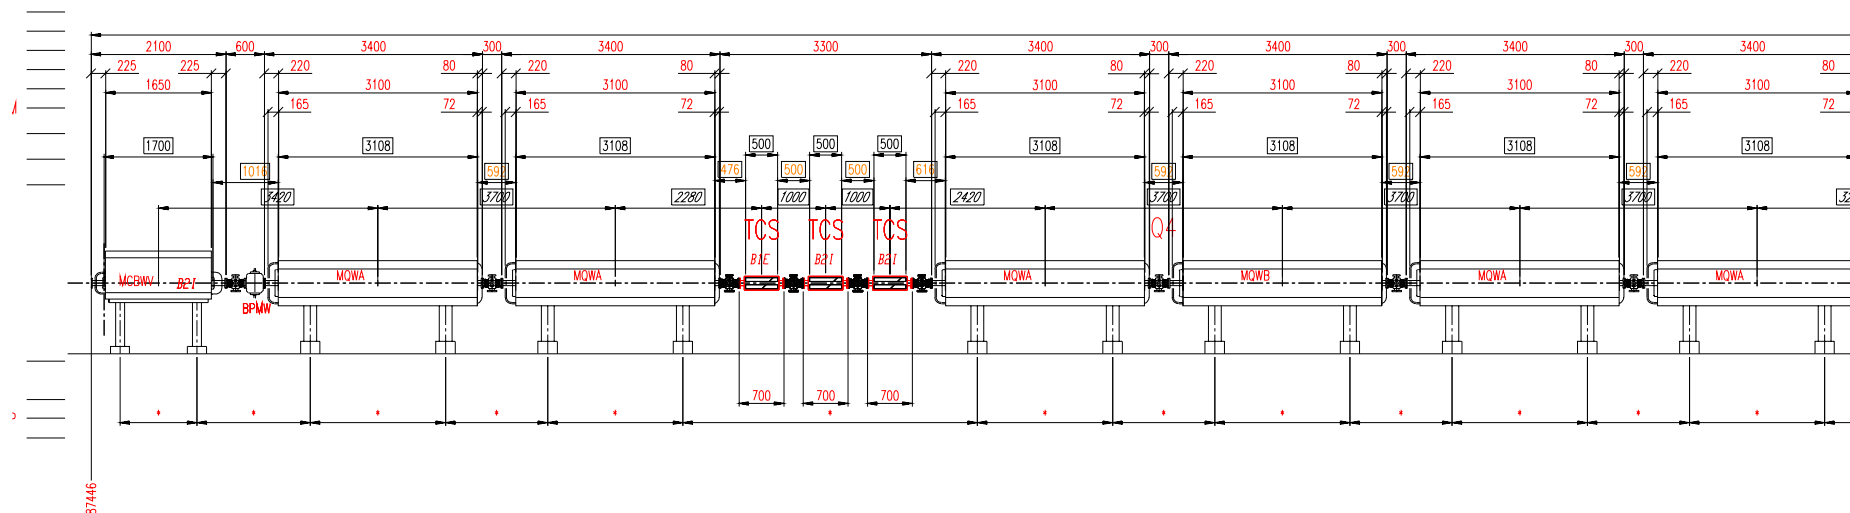

4-03	H. PRIN		LAYOUT V6.3 APPROVED PLC 64 22/03/01
0-27	H. PRIN		LAYOUT V62 APPROVED PLC 61 12/07/00
0-18	H. PRIN		LAYOUT V6.1 APPROVED PLC 54 22/09/99
8-13	H. PRIN		LAYOUT V6.1 PLC 53 30/06/99
1-09	JF_RAKOTO		LAYOUT 6.0, APPROVED PLC 43 1998-10-28
E	NOM/NAME	ZONE	MODIFICATION

C4.L7 (1:50)